


- LEGEND**
- EXISTING WALLS RETAINED
 - EXISTING WALLS DEMOLISHED
 - NEW CONSTRUCTION

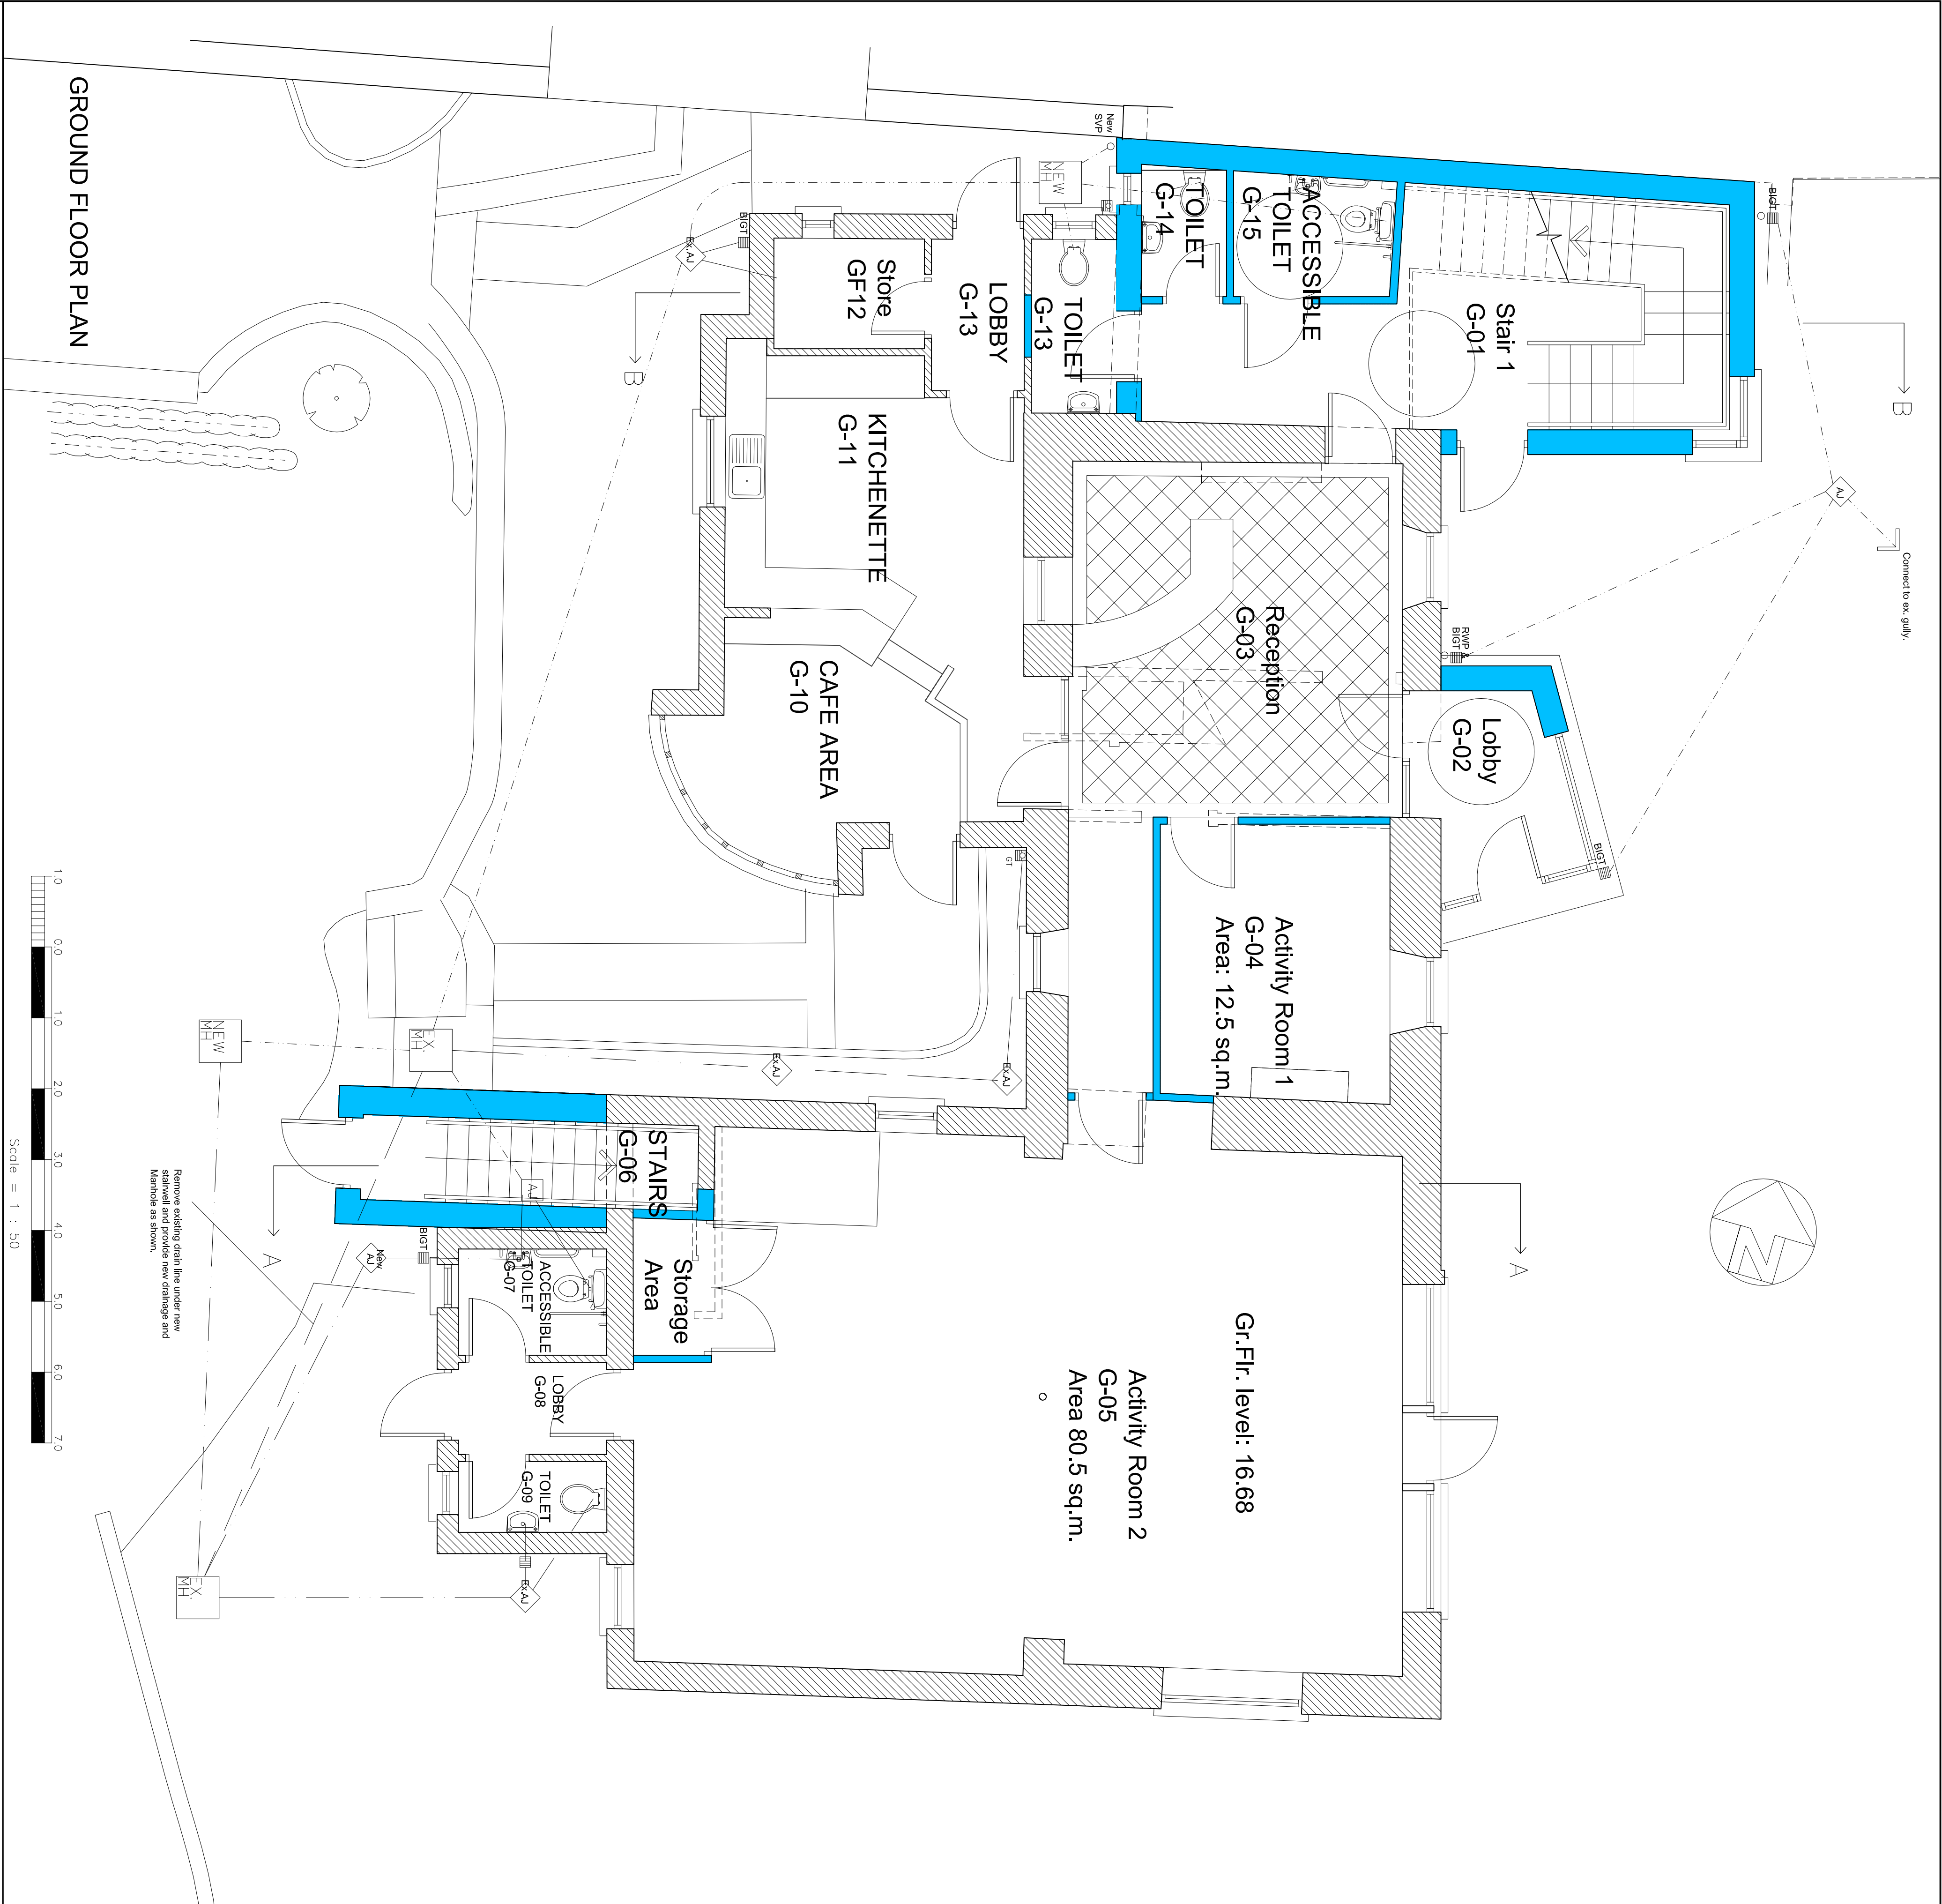

REV.	DATE	BY	DESCRIPTION	DATE	DESCRIPTION
C	25-5-18	PF	LAYOUT AMENDED, DRAINAGE ADDED		
B	5-12-17	PF	LAYOUT AMENDED		
A	13-1-17	PF	LAYOUT AMENDED		
REV.	DATE	BY	DESCRIPTION	DATE	DESCRIPTION

FLANAGAN
ARCHITECTS
9 ARDRE HOUSE, GREENMOUNT OFFICE PARK, LINDFIELD CROSS, DUBLIN 14W
TEL: 01 4720034 FAX: 01 4720043 EMAIL: INFO@FLANAGANARCHITECTS.IE

PROJECT:
RUSH MYF REFURBISHMENT

CLIENT:
FINGAL COUNTY COUNCIL

DRAWING:
GROUND FLOOR PLAN

SCALE:	1:50 (at A1)	DRAWN BY:	Paul Flanagan
DATE:	Oct. 2017	DRAWING NO:	11715 SK-1
		REV:	C